

35
SP268667

900

Trevethan
Creek

Creek

1
SP262357

1
4.06 ha

2
4.09 ha

3
4.08 ha

4
4.05 ha

5
4.75 ha

6
5.32 ha

7
7.38 ha

8
4.21 ha

9
4.31 ha

10
4.04 ha

11
4.05 ha

12
4.05 ha

13
6.67 ha

900

104
RP800623

104
RP800623


Cooktown

Gampe
Drive

New Road

Development
Road

900

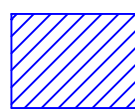
 Proposed
Building Envelopes

PROPOSED RECONFIGURATION OF A LOT
LOTS 1 to 13, 900 & NEW ROAD
1843 Mulligan Highway, Cooktown
Part of Lot 216 on SP137304



This plan is conceptual and for discussion purposes only. All areas, dimensions and land uses are preliminary, subject to investigation, survey, engineering and Local Authority and Agency approvals.

Date: 21st April 2023
Scale: 1:5,000 at A3
Drawn: E Berthelsen
Job No: 1207
Plan No: Stage 1 ROL Layout Rev B

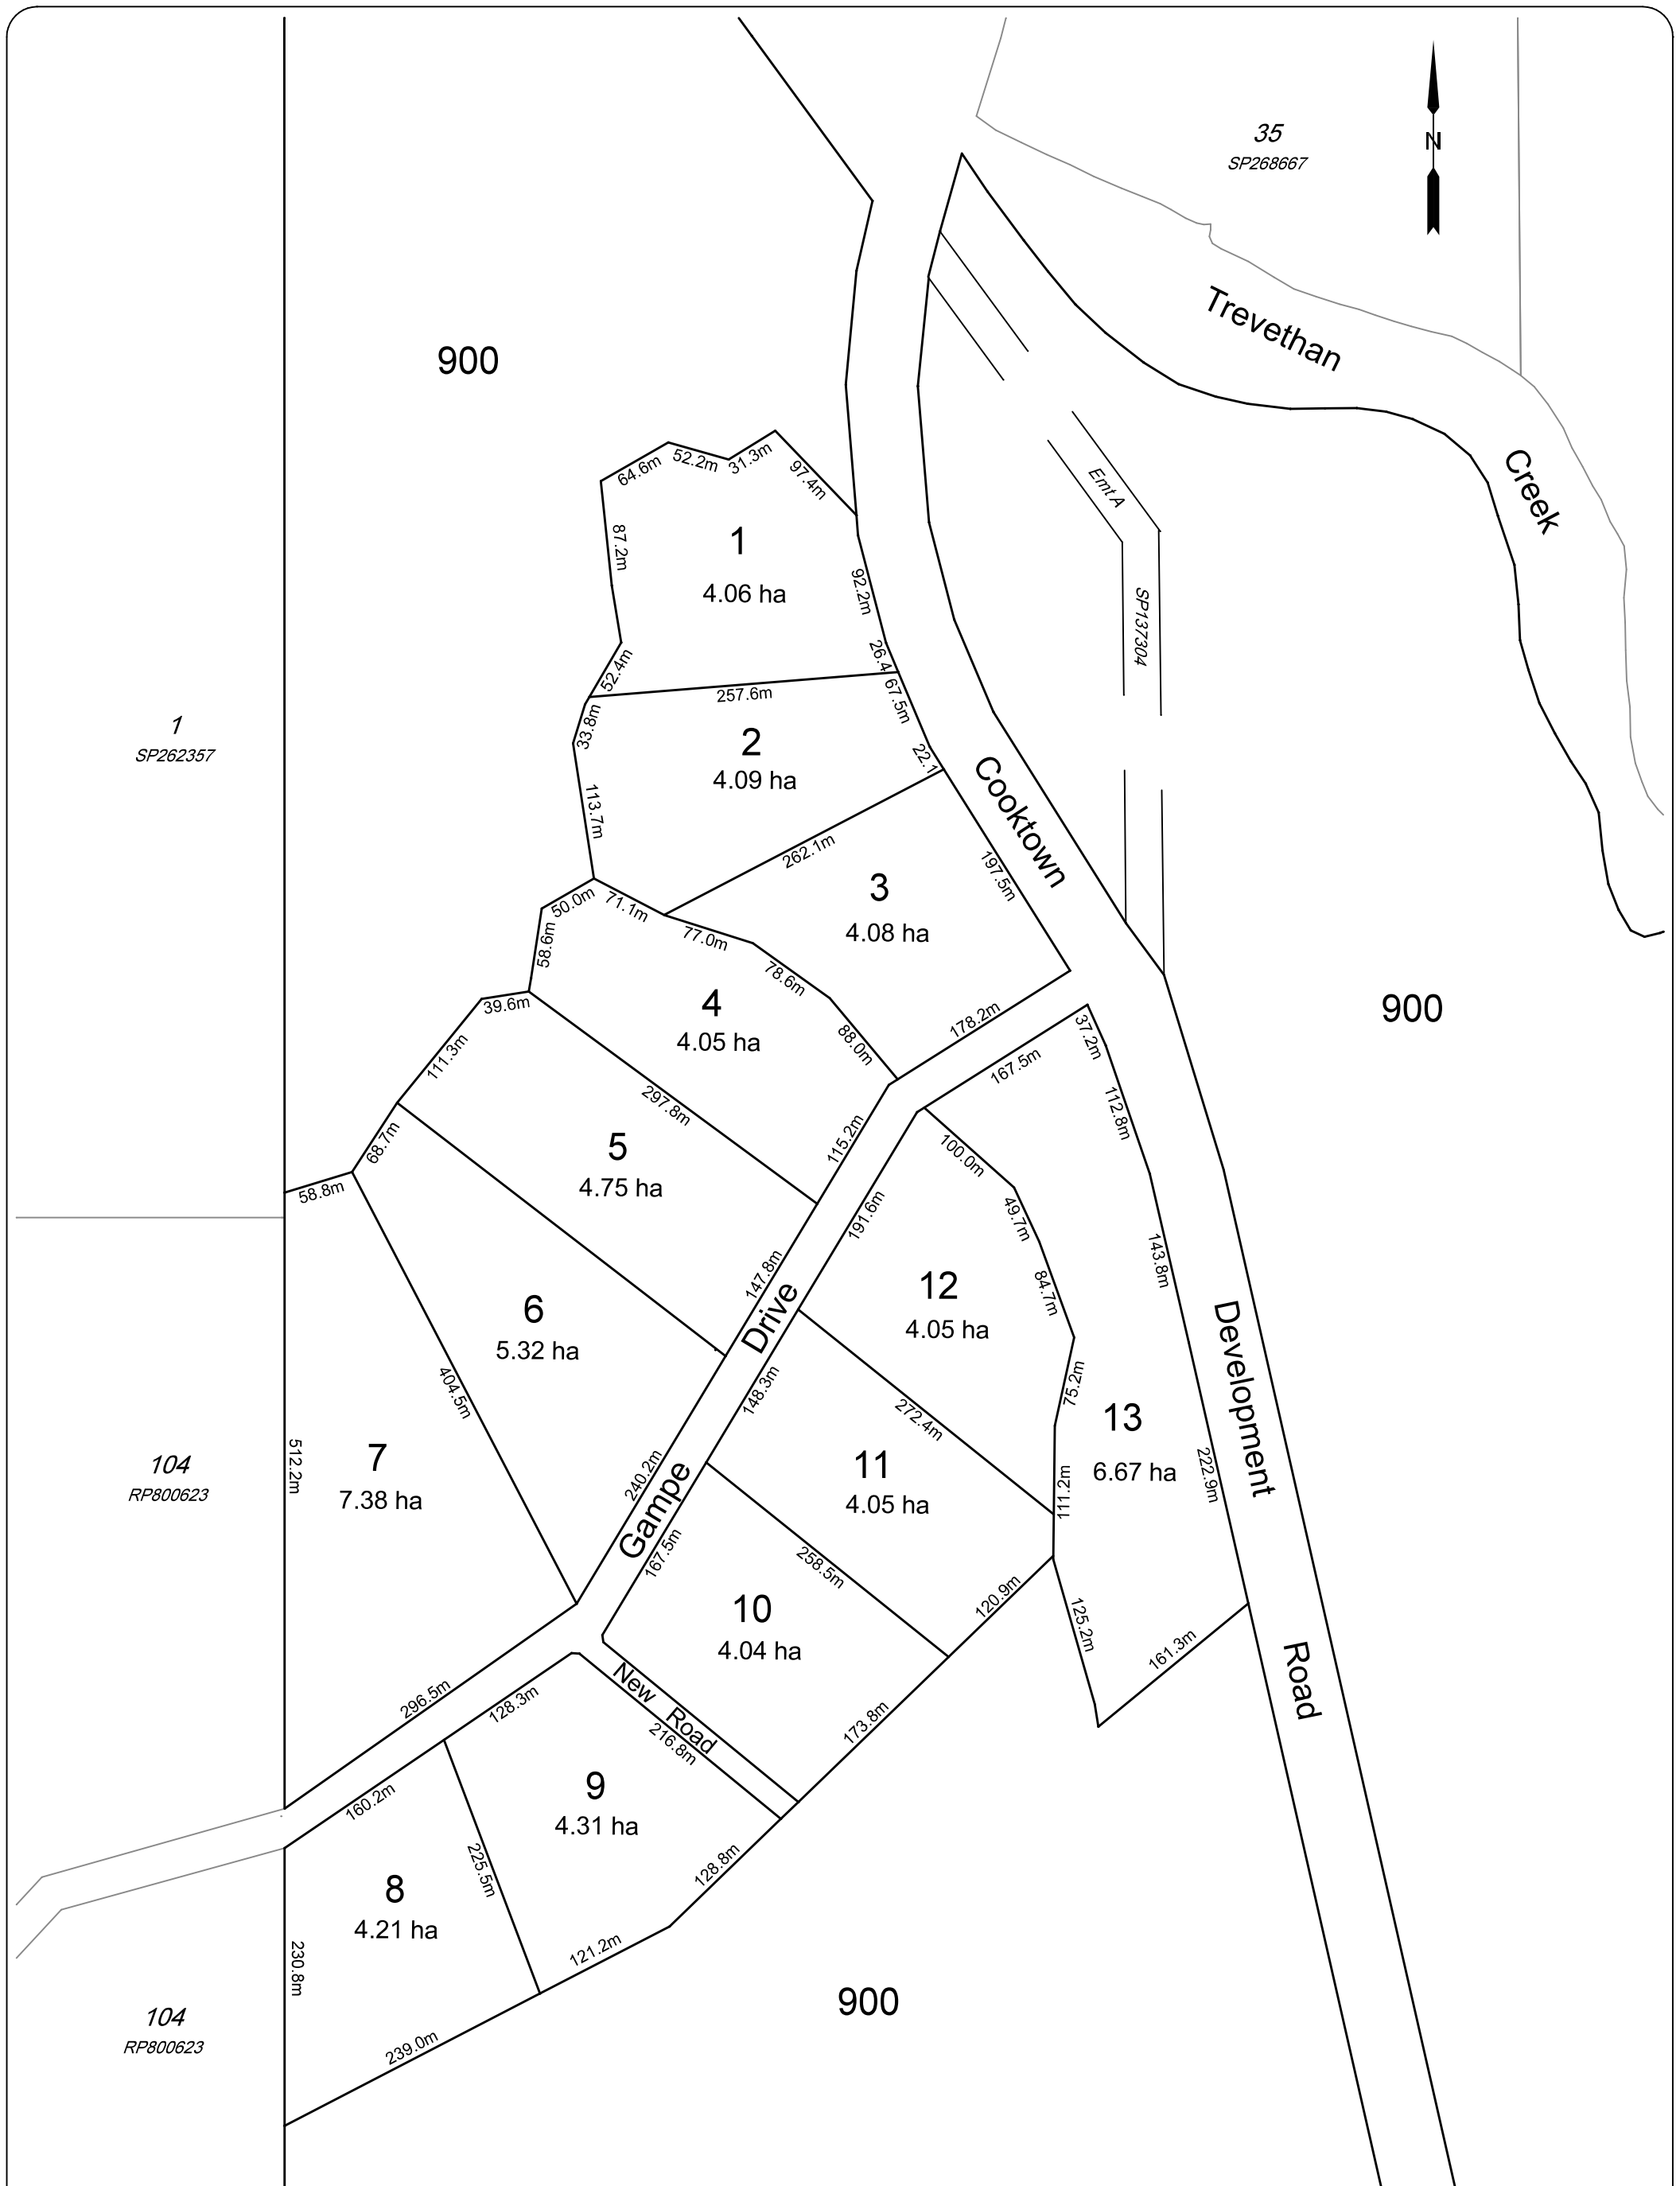

PROPOSED RECONFIGURATION OF A LOT
LOTS 1 to 13, 900 & NEW ROAD
 1843 Mulligan Highway, Cooktown
 Part of Lot 216 on SP137304



This plan is conceptual and for discussion purposes only. All areas, dimensions and land uses are preliminary, subject to investigation, survey, engineering and Local Authority and Agency approvals.

Date: 21st April 2023
 Scale: 1:5,000 at A3
 Drawn: E Berthelsen
 Job No: 1207
 Plan No: Stage 1 ROL Layout Rev B

