

ATTACHMENT 8

Detail Survey

Prepared by:

Brazier Motti


The title boundaries as shown hereon were not marked at the time of survey and have been determined by plan dimensions only and not by field survey. Services shown hereon have been located where possible by field survey. If not able to be located, services have been plotted from relevant authority records and have been noted accordingly on this plan. Prior to any demolition, excavation or construction on the site, the relevant authority should be contacted for possible location of further underground services and detailed locations of all services.

SURVEY CONTROL

POINT	EASTING	NORTHING	ELEVATION	DESCRIPTION
TBM 1	312021.154	8287824.258	21.407	NAIL IN KERB
TBM 2	312070.909	8287854.845	25.205	ALUM PLUG IN KERB
TBM 3	312050.347	8288000.046	21.128	STAR PICKET
TBM 4	312026.962	8288057.411	21.333	SCREW IN MANHOLE

LEGEND

- CONTOUR-MAJOR
- - - CONTOUR-MINOR
- POWER LINE
- - - ROAD CROWN
- EDGE OF BITUMEN
- KERB-BACK
- KERB-IL
- KERB-TOP
- - - ROAD MARKING-BROKEN
- ROAD MARKING-FULL
- HEADWALL
- STORM INVERT LEVEL
- EDGE OF CONCRETE
- FENCE LINE
- BOTTOM OF BANK
- BOTTOM OF ROCK
- CHANGE OF GRADE
- TOP OF BANK
- TOP OF ROCK
- VEG LINE
- WATER LINE
- ELECTRICAL-MARKER
- POWER BOX
- ☼ LIGHT POLE
- ⊕ POWER MARKER
- ⊙ POWER POLE
- ⊖ STAY POLE
- ⊕ ROAD SIGN POST
- ⊙ SEWER M/H
- △ SURVEY CONTROL
- ⊗ SURVEY OREF
- ☼ PALM
- ☼ TREE
- ⊕ FIRE HYDRANT
- ⊕ WATER VALVE

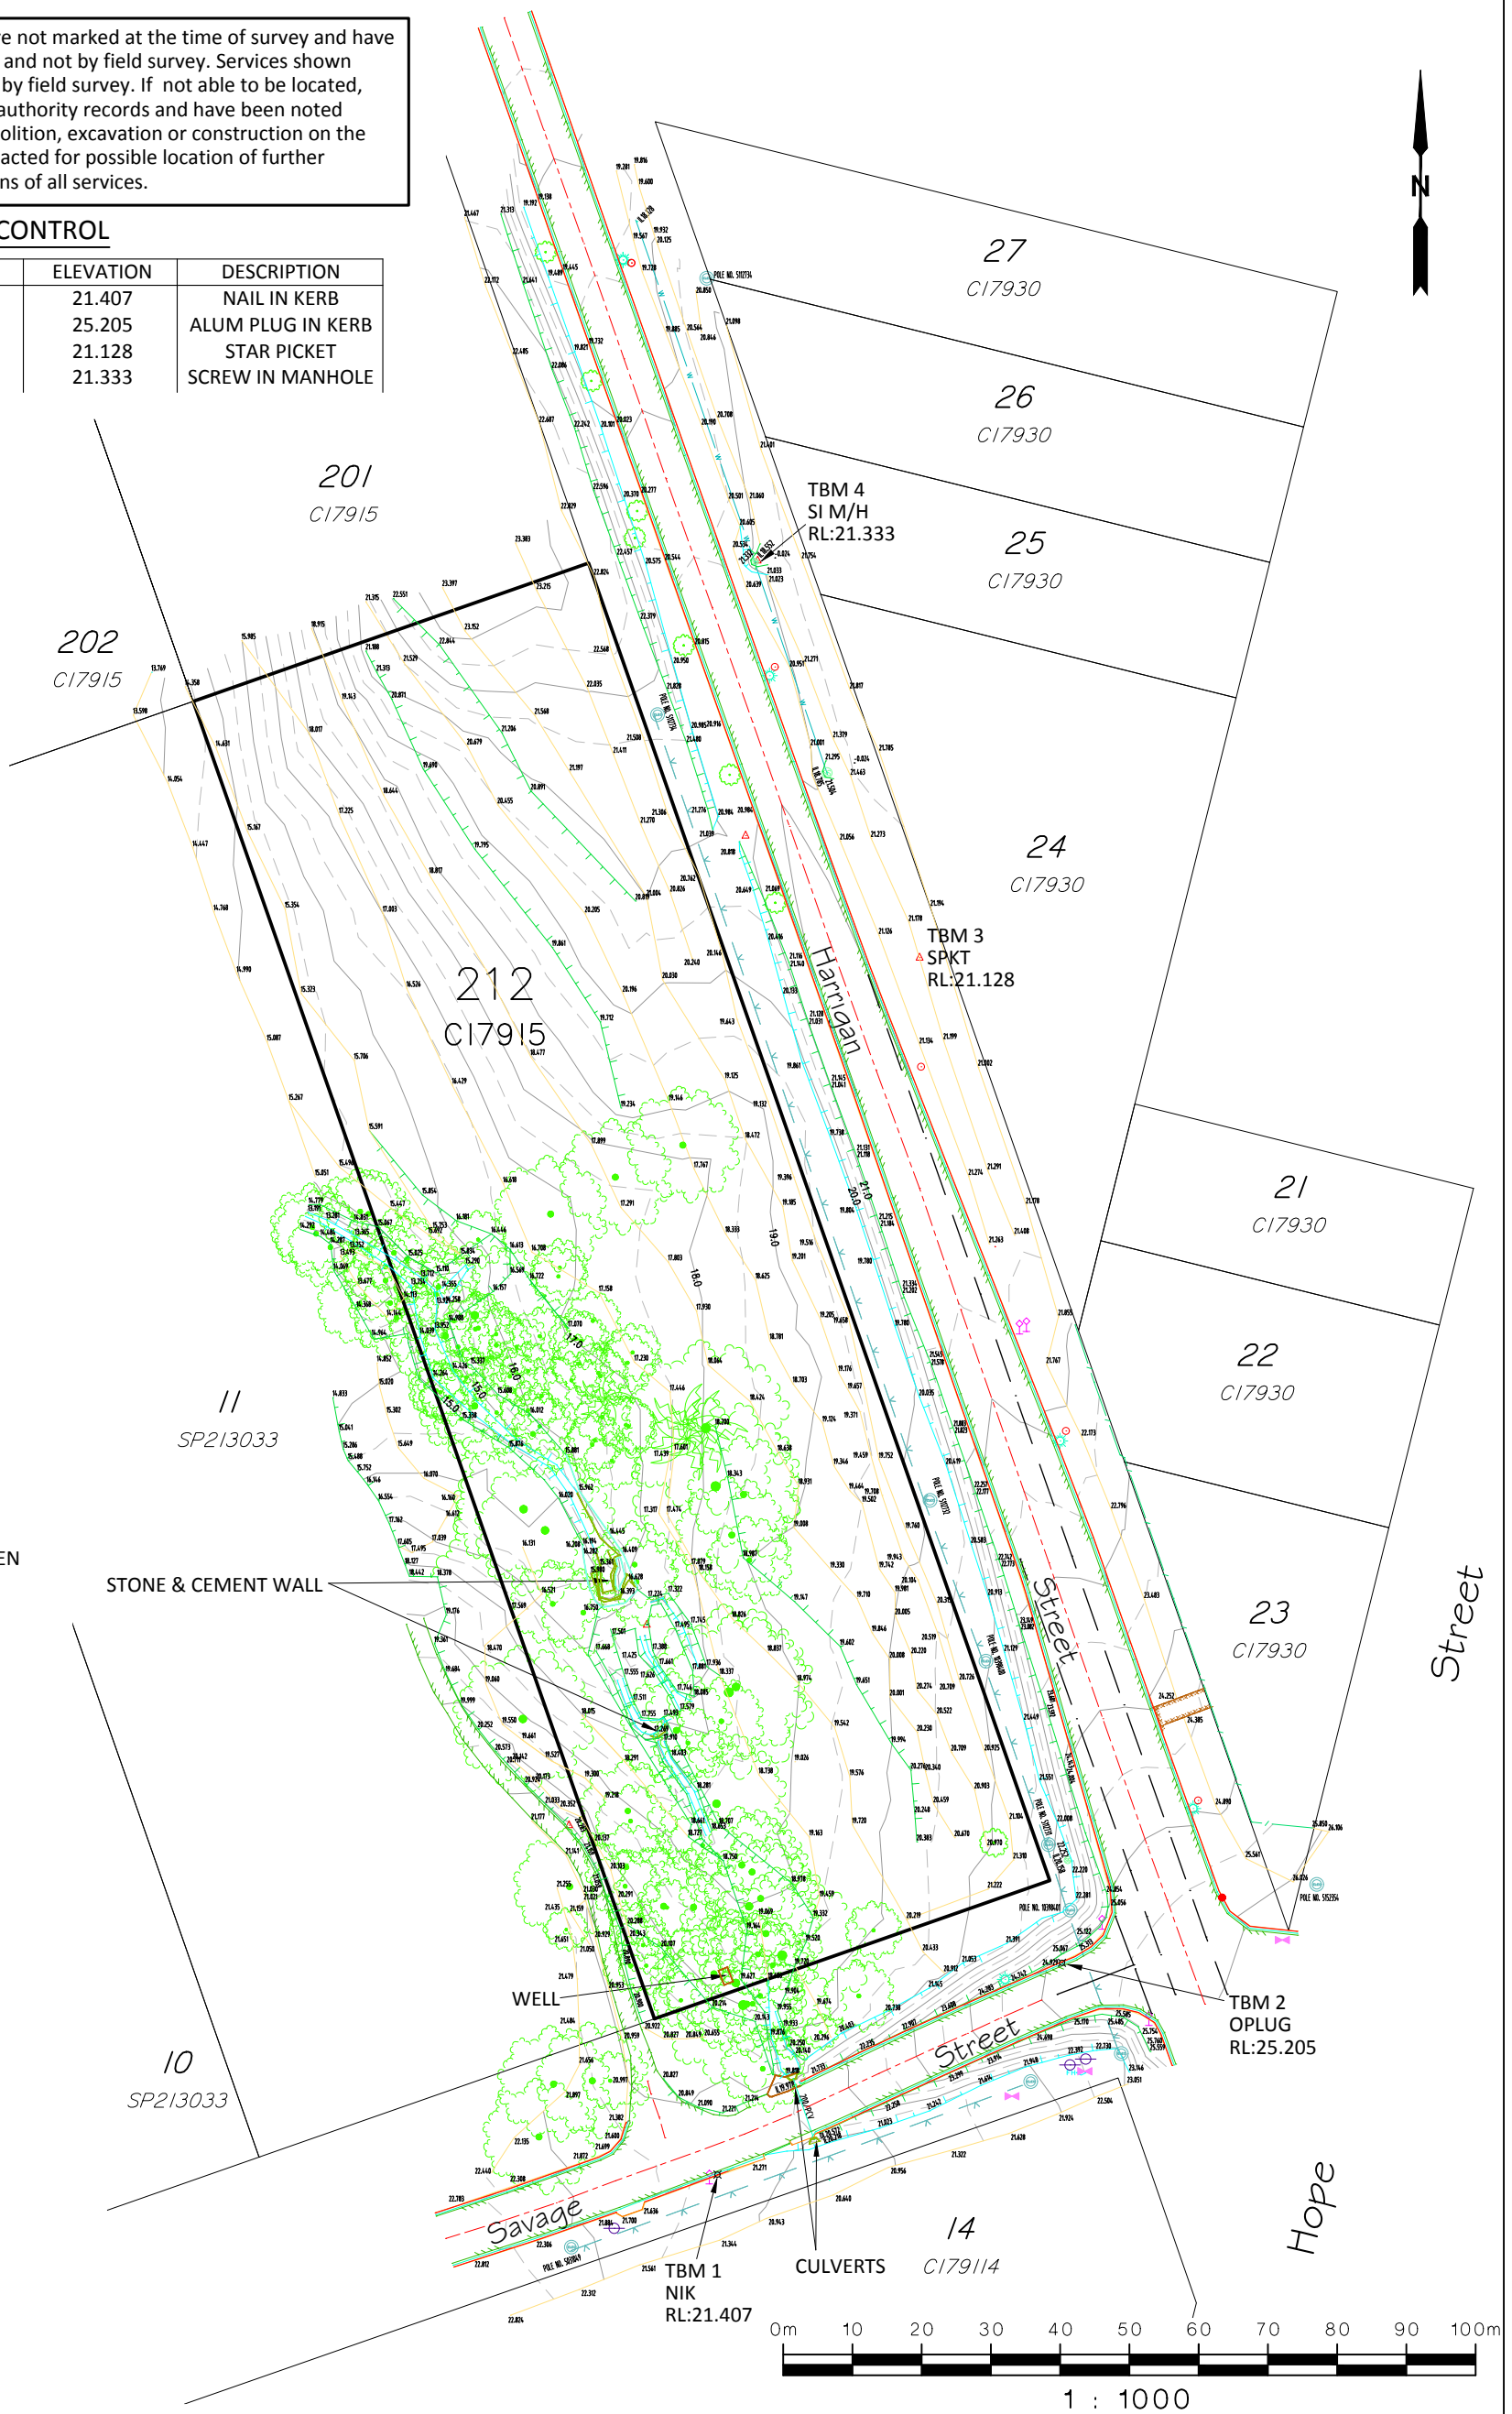

Level Datum: AHD
 B.M. Used: PSM92576 RL: 13.473m
 Coordinate Projection: PLANE
 Coordinate Datum: GDA2020
 Origin of Coordinates: PSM92551 E: 310801.967
 Meridian: MGA (Zone 55) N: 8287837.551
 Map Reference: 7967-32221
 Contour Interval: 0.5m
 Job No: 36027/001-01
 File No: 36027_001A.dwg

Client: **KWIKBRIDGE PTY LTD**
 Project: **DETAIL SURVEY of Lot 212 on C17915 81 Savage Street, Cooktown**
 Local Authority: Cook Shire Council
 Locality: Cooktown

Date: 07/11/2023
 Sheet 1 of 1 Sheets
 Scale: 1:1000 A3
 Plan No: 36027/001 A

braziermotti.com.au
 SURVEYING
 TOWNPLANNING
 PROJECT MANAGEMENT
 MAPPING & GIS